


# Attachment 1 – Auditorium Renovation Plan

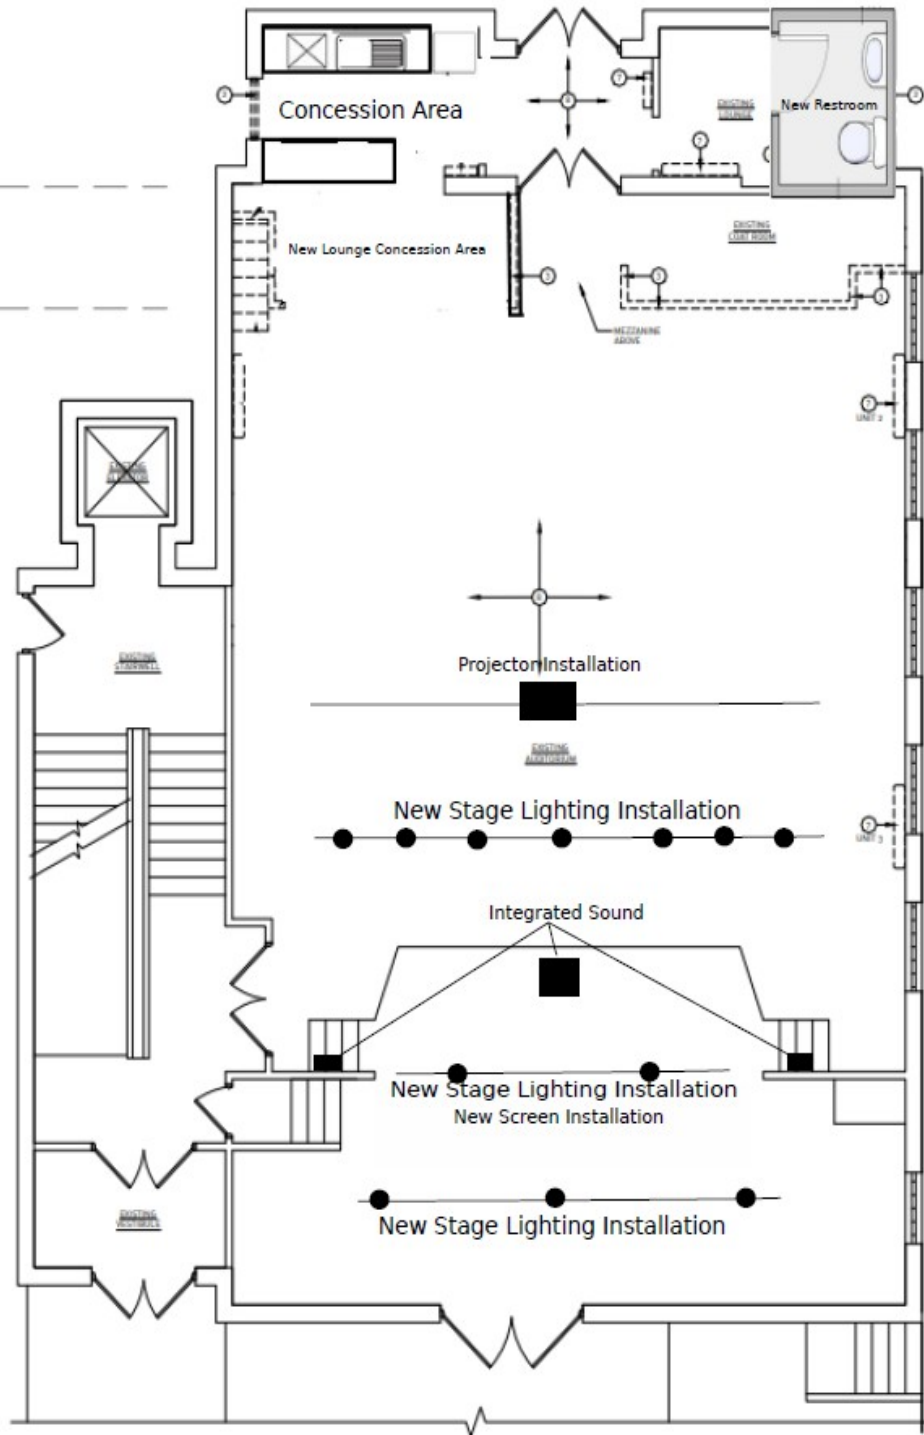

ARCHITECTURE DESIGN & CONSTRUCTION

## WAYNE CENTER FOR THE ARTS

PROJECT TITLE:  
 PROJECT NO.:  
 PERMIT NO.:  
 SHEET NO.:

THESE DRAWINGS, DESIGN, CONCEPT AND INFORMATION ARE THE EXCLUSIVE PROPERTY OF ADK, INC. THEY ARE FOR CONSTRUCTION ONLY AT THE DATE INDICATED. UNAUTHORIZED USE, REPRODUCTION OR REPRODUCTION OF THE DOCUMENTS AND DESIGN IS PROHIBITED WITHOUT WRITTEN PERMISSION FROM ADK, INC.

# Attachment 2 – Restroom Renovation Plans

